

DRAFT



6767 OLD MADISON PIKE  
SUITE 240  
HUNTSVILLE, AL 35806  
PH: (256) 593-7470  
FX: (256) 593-7473

INTERSECTION IMPROVEMENTS  
AT HWY 53 AND JEFF ROAD  
MADISON COUNTY, ALABAMA

SCALE: 1" = 40'  
DATE: OCTOBER 2019  
DESIGNED BY: MAC  
DRAWN BY: MAC  
REVIEWED BY: MEH  
REVISED  
DGN:  
PROJECT NO: R042020026  
SHEET NO. .



BEGIN PROJECT  
STA 55+75.00

PROPOSED DEDICATED  
RIGHT TURN LANE

BURGER KING

PUBLIX

JEFF ROAD  
CONST C

PROPOSED RIGHT  
IN RIGHT OUT

PROPOSED THREE  
LANE SECTION

PROPOSED RIGHT  
IN RIGHT OUT

MCDONALDS

JACKS

PROPOSED DEDICATED  
RIGHT TURN LANE

PROPOSED DEDICATED  
RIGHT TURN LANE

PROPOSED DEDICATED  
RIGHT TURN LANE

65+00

PROPOSED  
RIGHT TURN LANE


HWY 53

65+91

CVS

END PROJECT  
STA 65+91.00

HWY 53

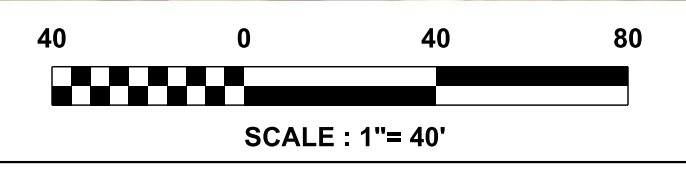

LEGEND

- EXISTING PAVEMENT (RETAIN):
- EXISTING PAVEMENT (REMOVE):
- REQUIRED PAVEMENT:
- EXISTING CONCRETE:
- REQUIRED CONCRETE:

