

DRAFT



6767 MADISON PIKE #400
HUNTSVILLE, AL 35806

PH: (256) 539-7470
FX: (256) 891-3459

ANDALUSIA, AL
AUBURN, AL
DOTHAN, AL

GADSDEN, AL
HOOVER, AL
HUNTSVILLE, AL


**NICK DAVIS RD REALIGNMENT
& TURN LANE ADDITION
NICK DAVIS RD AND PETTUS RD
MADISON COUNTY, ALABAMA**

SCALE: 1" = 50'
DATE: 9/21/2023
DESIGNED BY: ARL
DRAWN BY: ARL
REVIEWED BY: MAC






REVISED

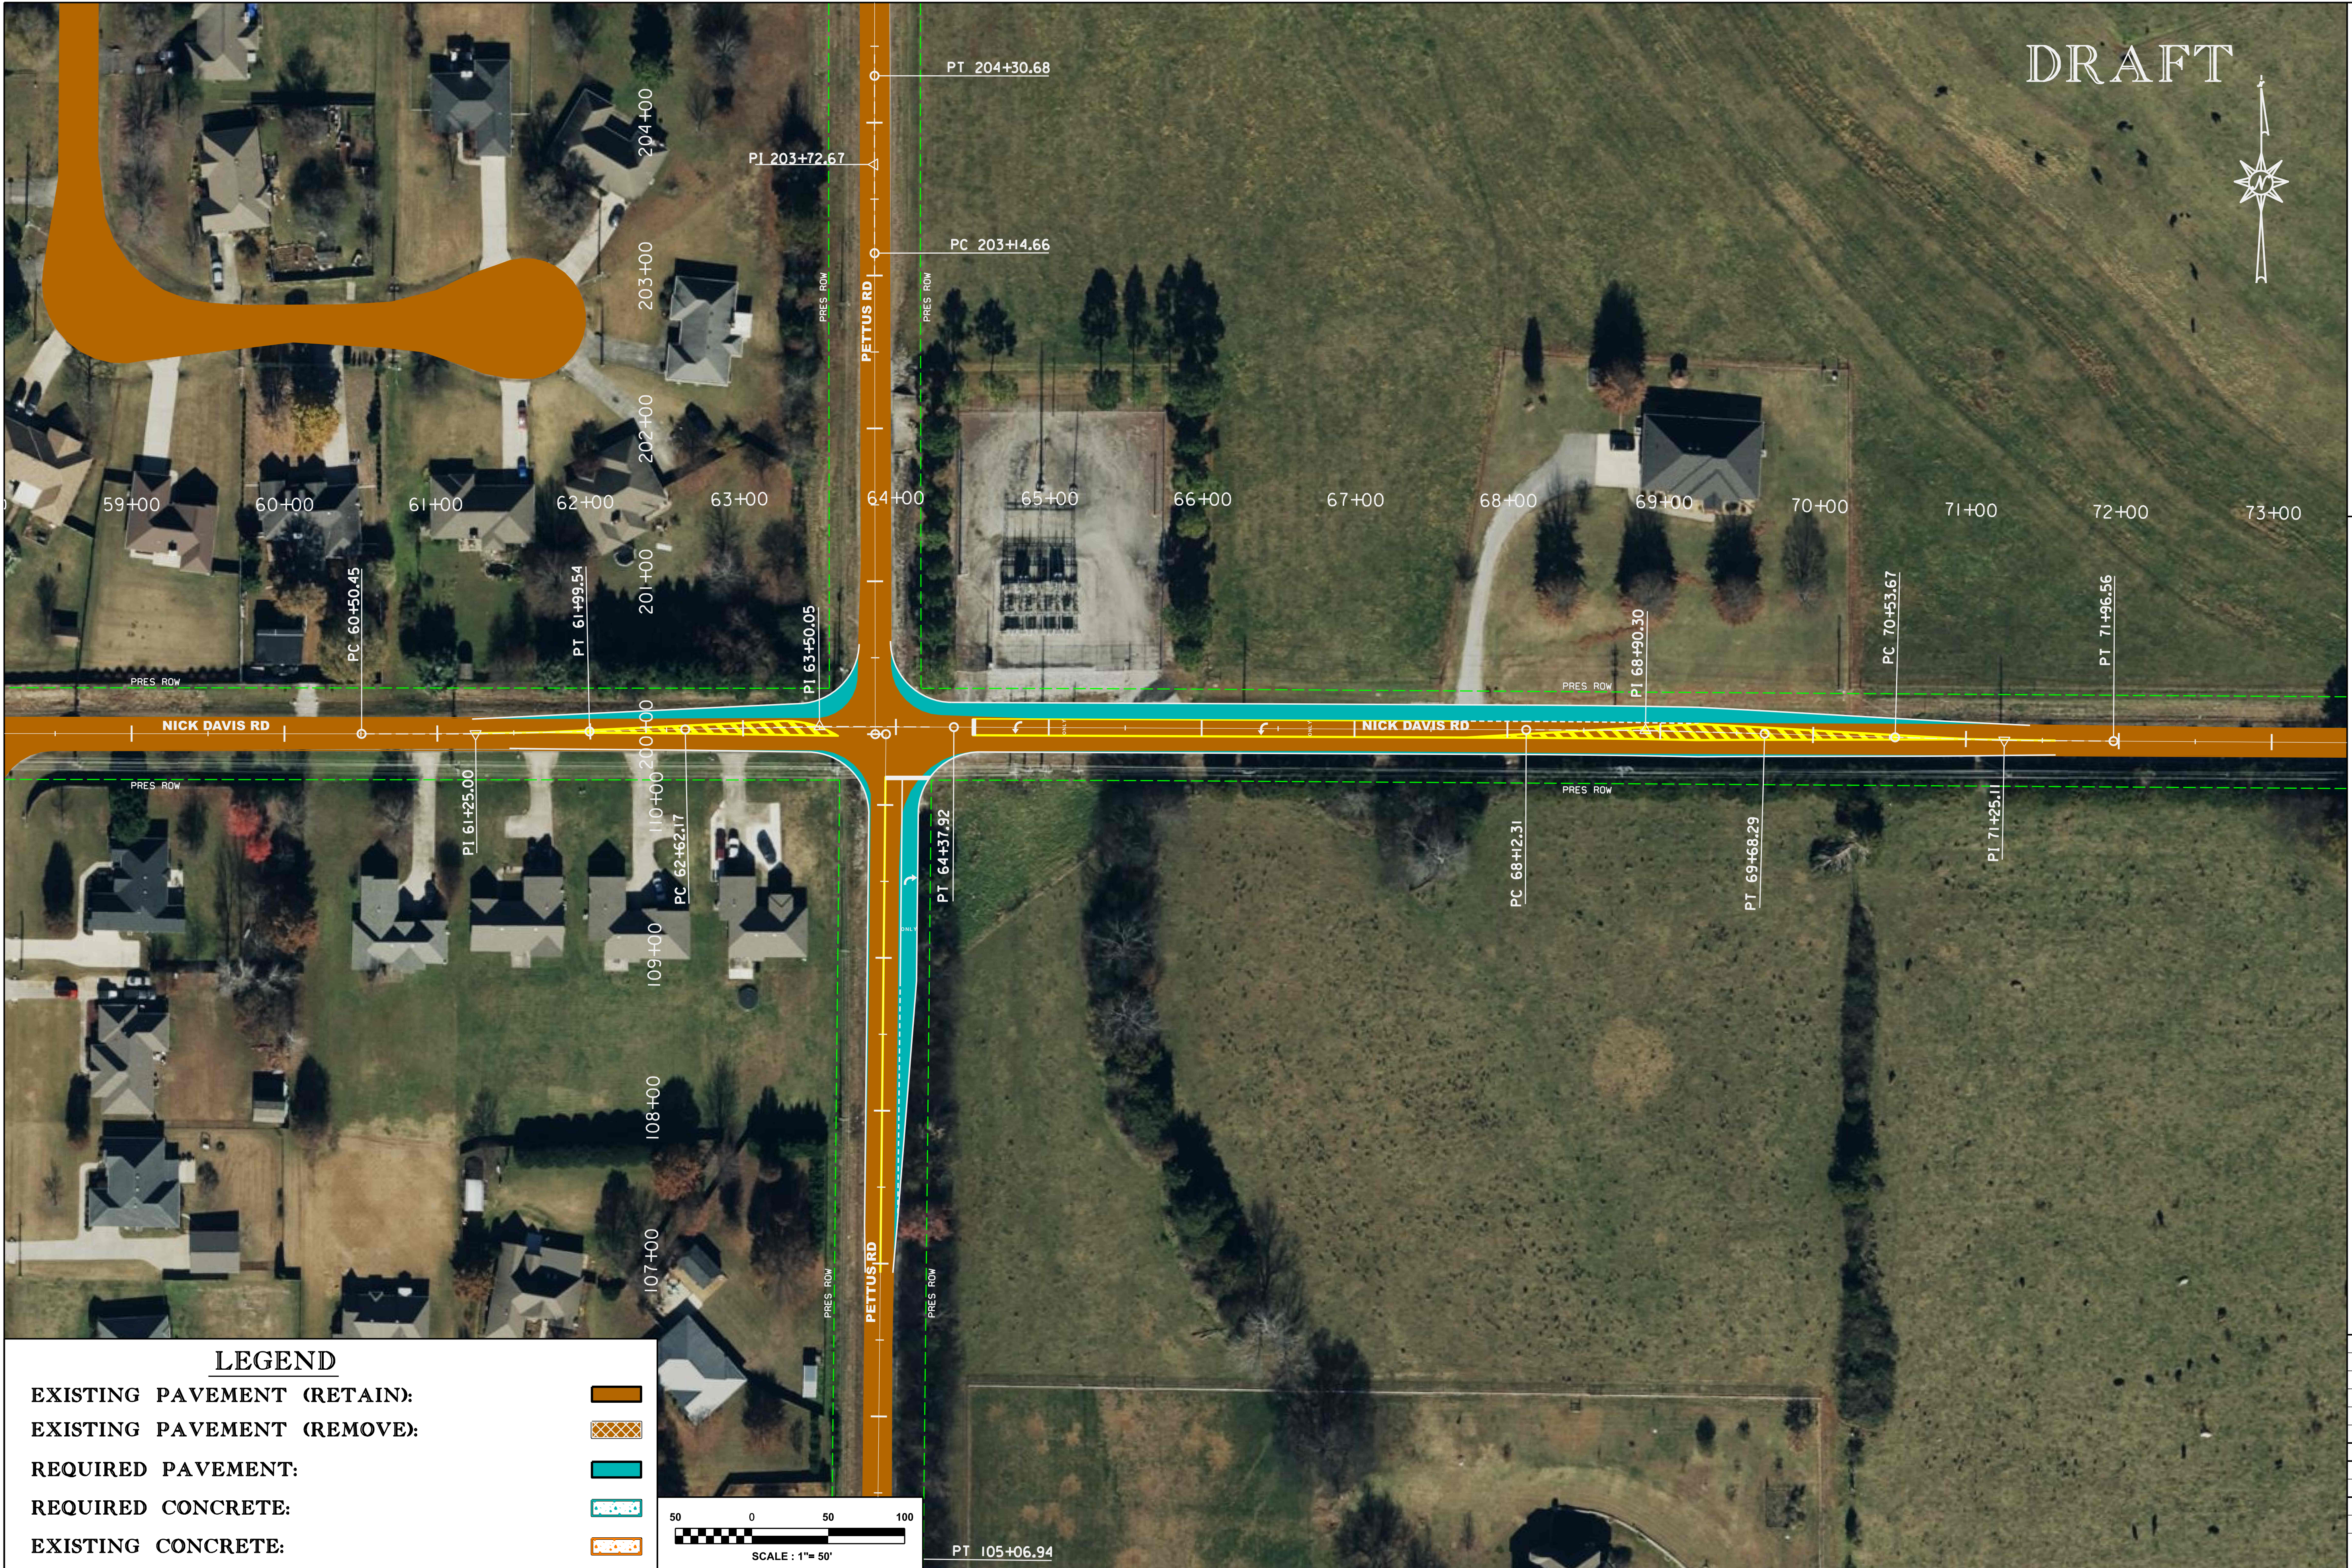
DGN:
PROJECT NO: R042023004

SHEET NO.



LEGEND

- EXISTING PAVEMENT (RETAIN): 
- EXISTING PAVEMENT (REMOVE): 
- REQUIRED PAVEMENT: 
- REQUIRED CONCRETE: 
- EXISTING CONCRETE: 

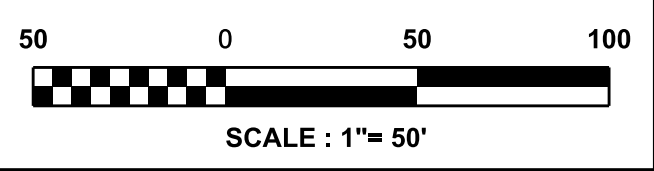

PT 105+06.94